
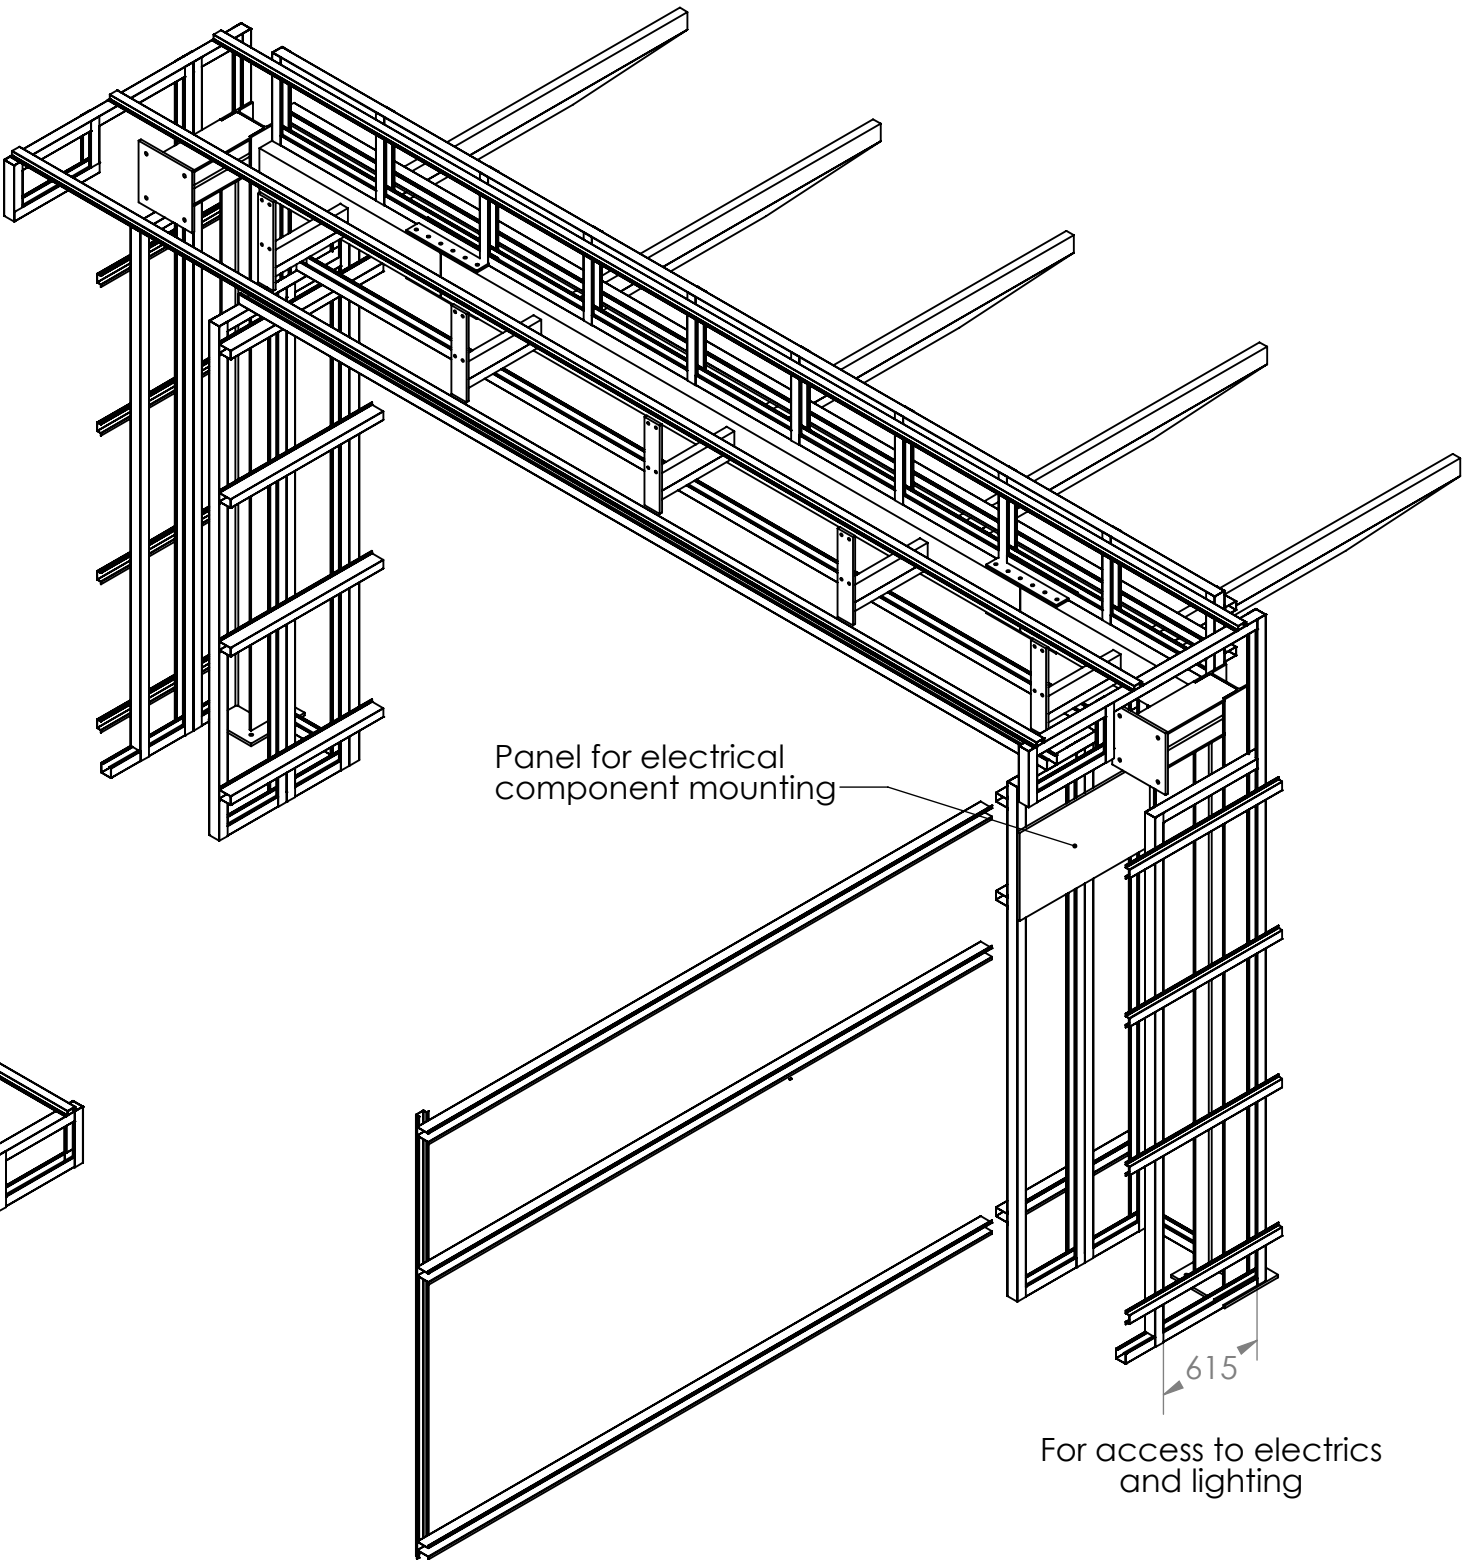



Views showing panel support structure  
consisting of galvanised channels  
bolted to concrete base and main substructure.

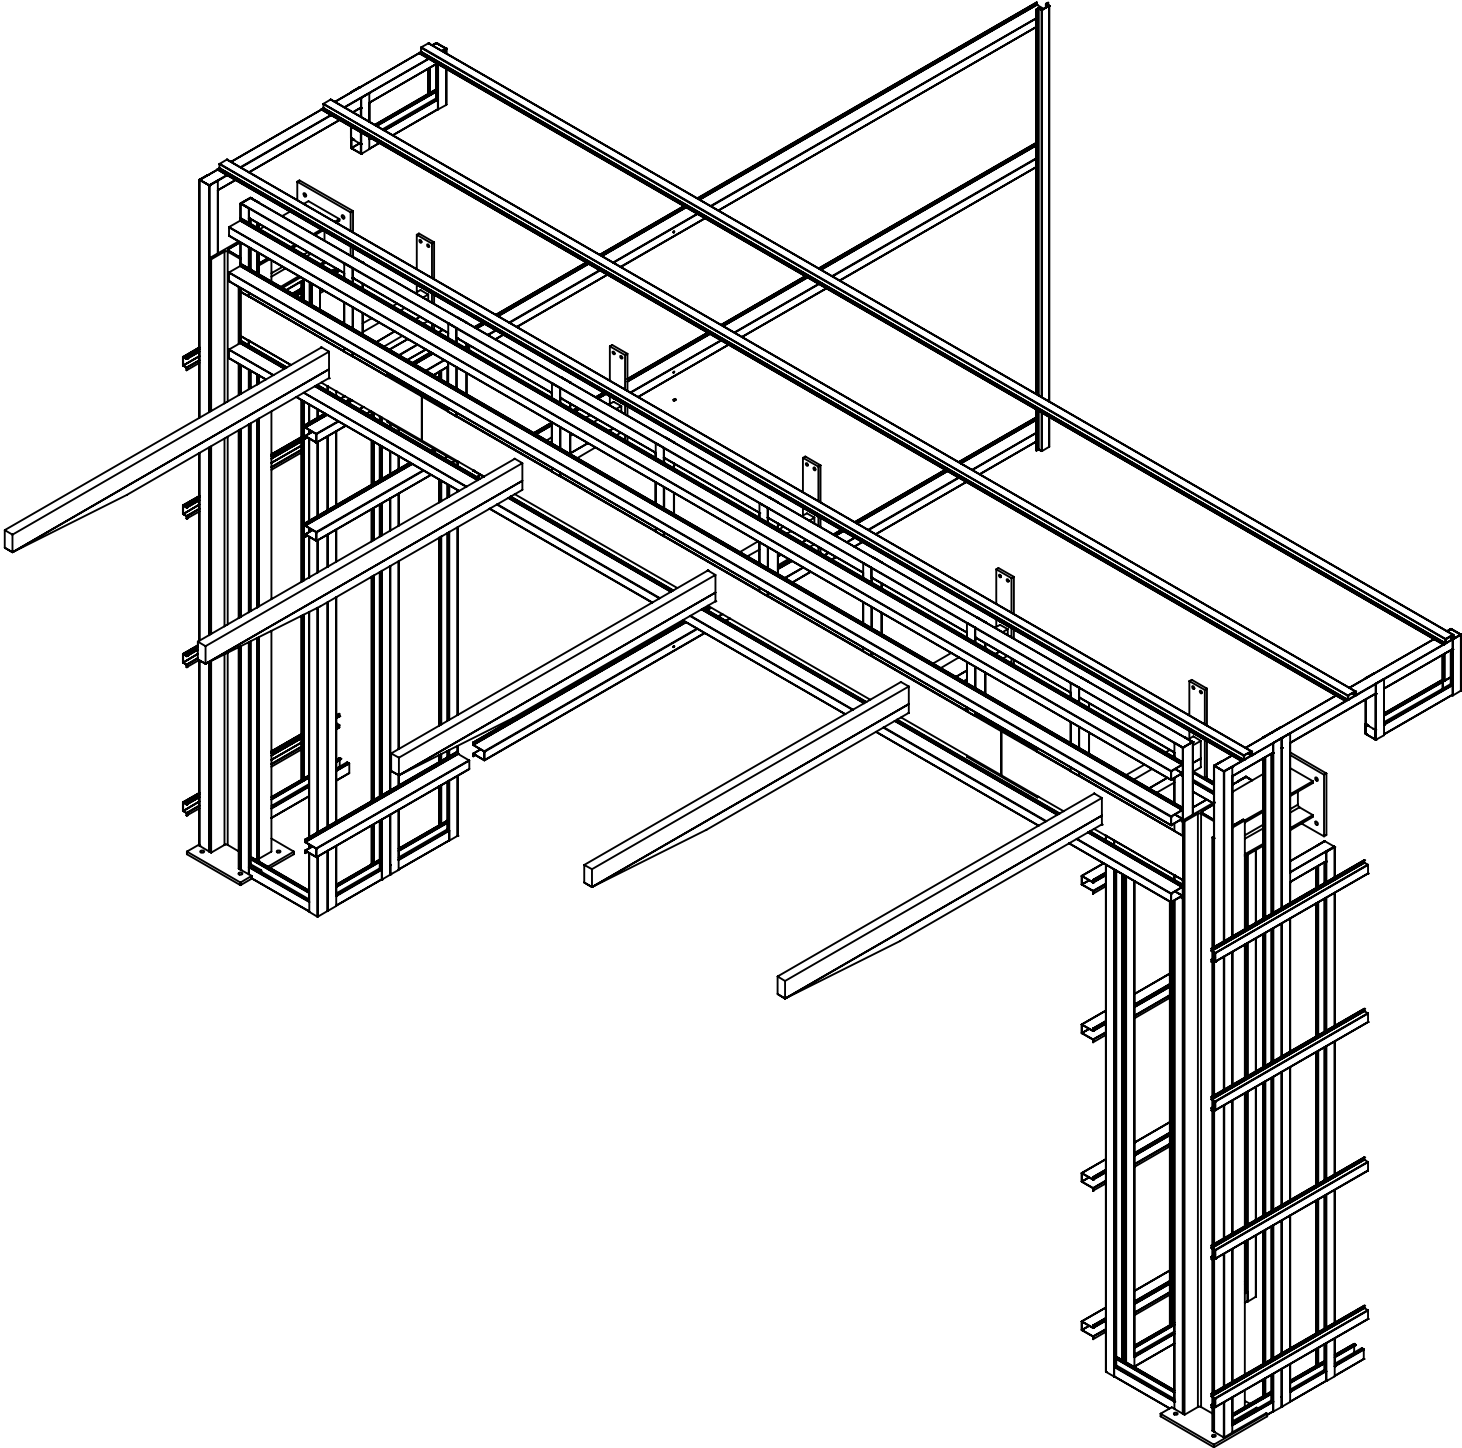

IOTA 			FINISH:		DEBURR AND BREAK SHARP EDGES		DO NOT SCALE DRAWING		REVISION	1
DRAWN			NAME	SIGNATURE	DATE			TITLE:		
CHK'D			GR		02/06/17			Bedford Hotel		
APPV'D								DWG NO.		
MFG						MATERIAL:		Substructure Assy2		
Q.A								SCALE:1:75		
			3rd Angle		A3	WEIGHT:		SHEET 1 OF 1		