

Front view

BEDFORD HOTEL


Glass Canopy Supports

Letter Size, Position and method of attachment to be confirmed

Concrete Level


140 - Allowance for tiles and exterior surface

All exterior panels 3mm Aluminium


			FINISH:			DEBURR AND BREAK SHARP EDGES			DO NOT SCALE DRAWING			REVISION			2		
									IOTA								
	NAME		SIGNATURE		DATE				TITLE: Bedford Hotel								
DRAWN		GR				02/06/17											
CHK'D																	
APPV'D																	
MFG								MATERIAL:									
Q.A																	
3rd Angle					A3		WEIGHT:										
SCALE:1:75														SHEET 1 OF 7			



UNLESS OTHERWISE SPECIFIED: DIMENSIONS ARE IN MILLIMETERS SURFACE FINISH: TOLERANCES: LINEAR: ANGULAR:				FINISH:		DEBURR AND BREAK SHARP EDGES		DO NOT SCALE DRAWING		REVISION		2	
								IOTA					
								TITLE:					
DRAWN								GR					
CHK'D													
APPV'D													
MFG													
Q.A.								MATERIAL:					
								DWG NO.					
								MainAssy1					
								A3					
								SCALE:1:75					
								SHEET 3 OF 7					

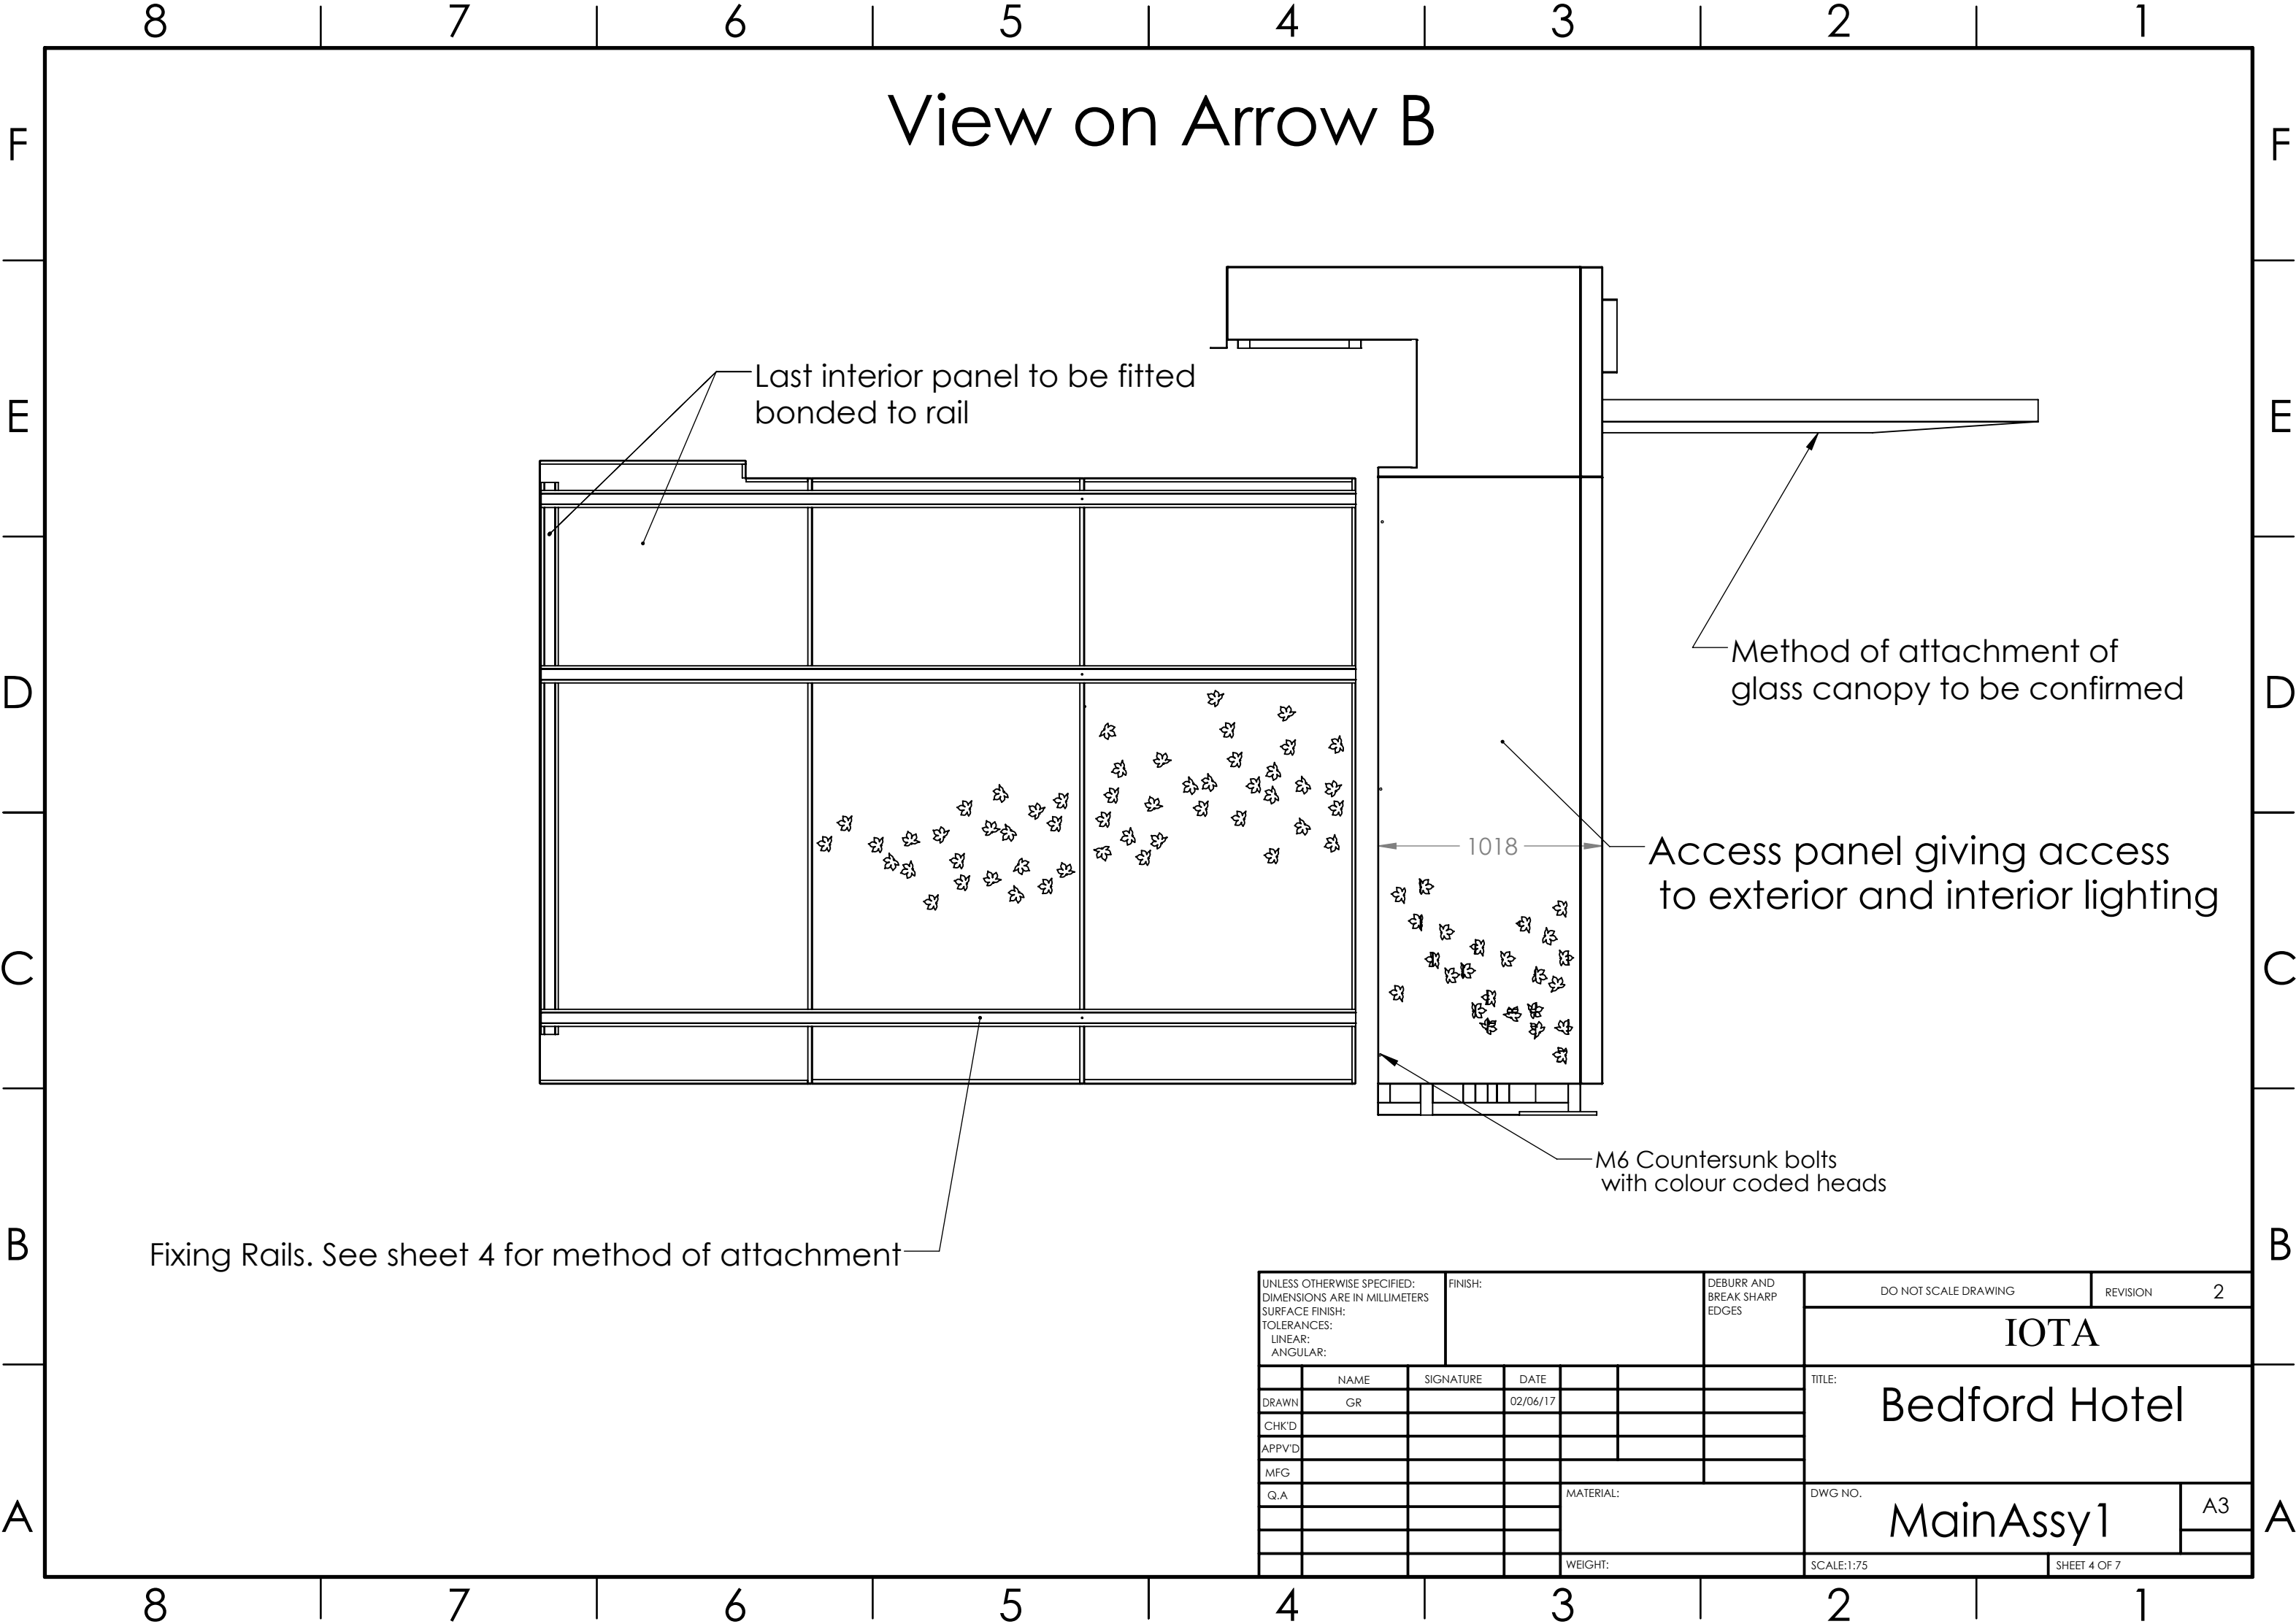

UNLESS OTHERWISE SPECIFIED: DIMENSIONS ARE IN MILLIMETERS SURFACE FINISH: TOLERANCES: LINEAR: ANGULAR:				FINISH:			DO NOT SCALE DRAWING		REVISION	2
							IOTA			
	NAME	SIGNATURE	DATE				TITLE: Bedford Hotel			
DRAWN	GR		02/06/17							
CHK'D										
APPV'D										
MFG							DWG NO. MainAssy1			
Q.A										
							SCALE:1:75			
						WEIGHT:	SHEET 4 OF 7			

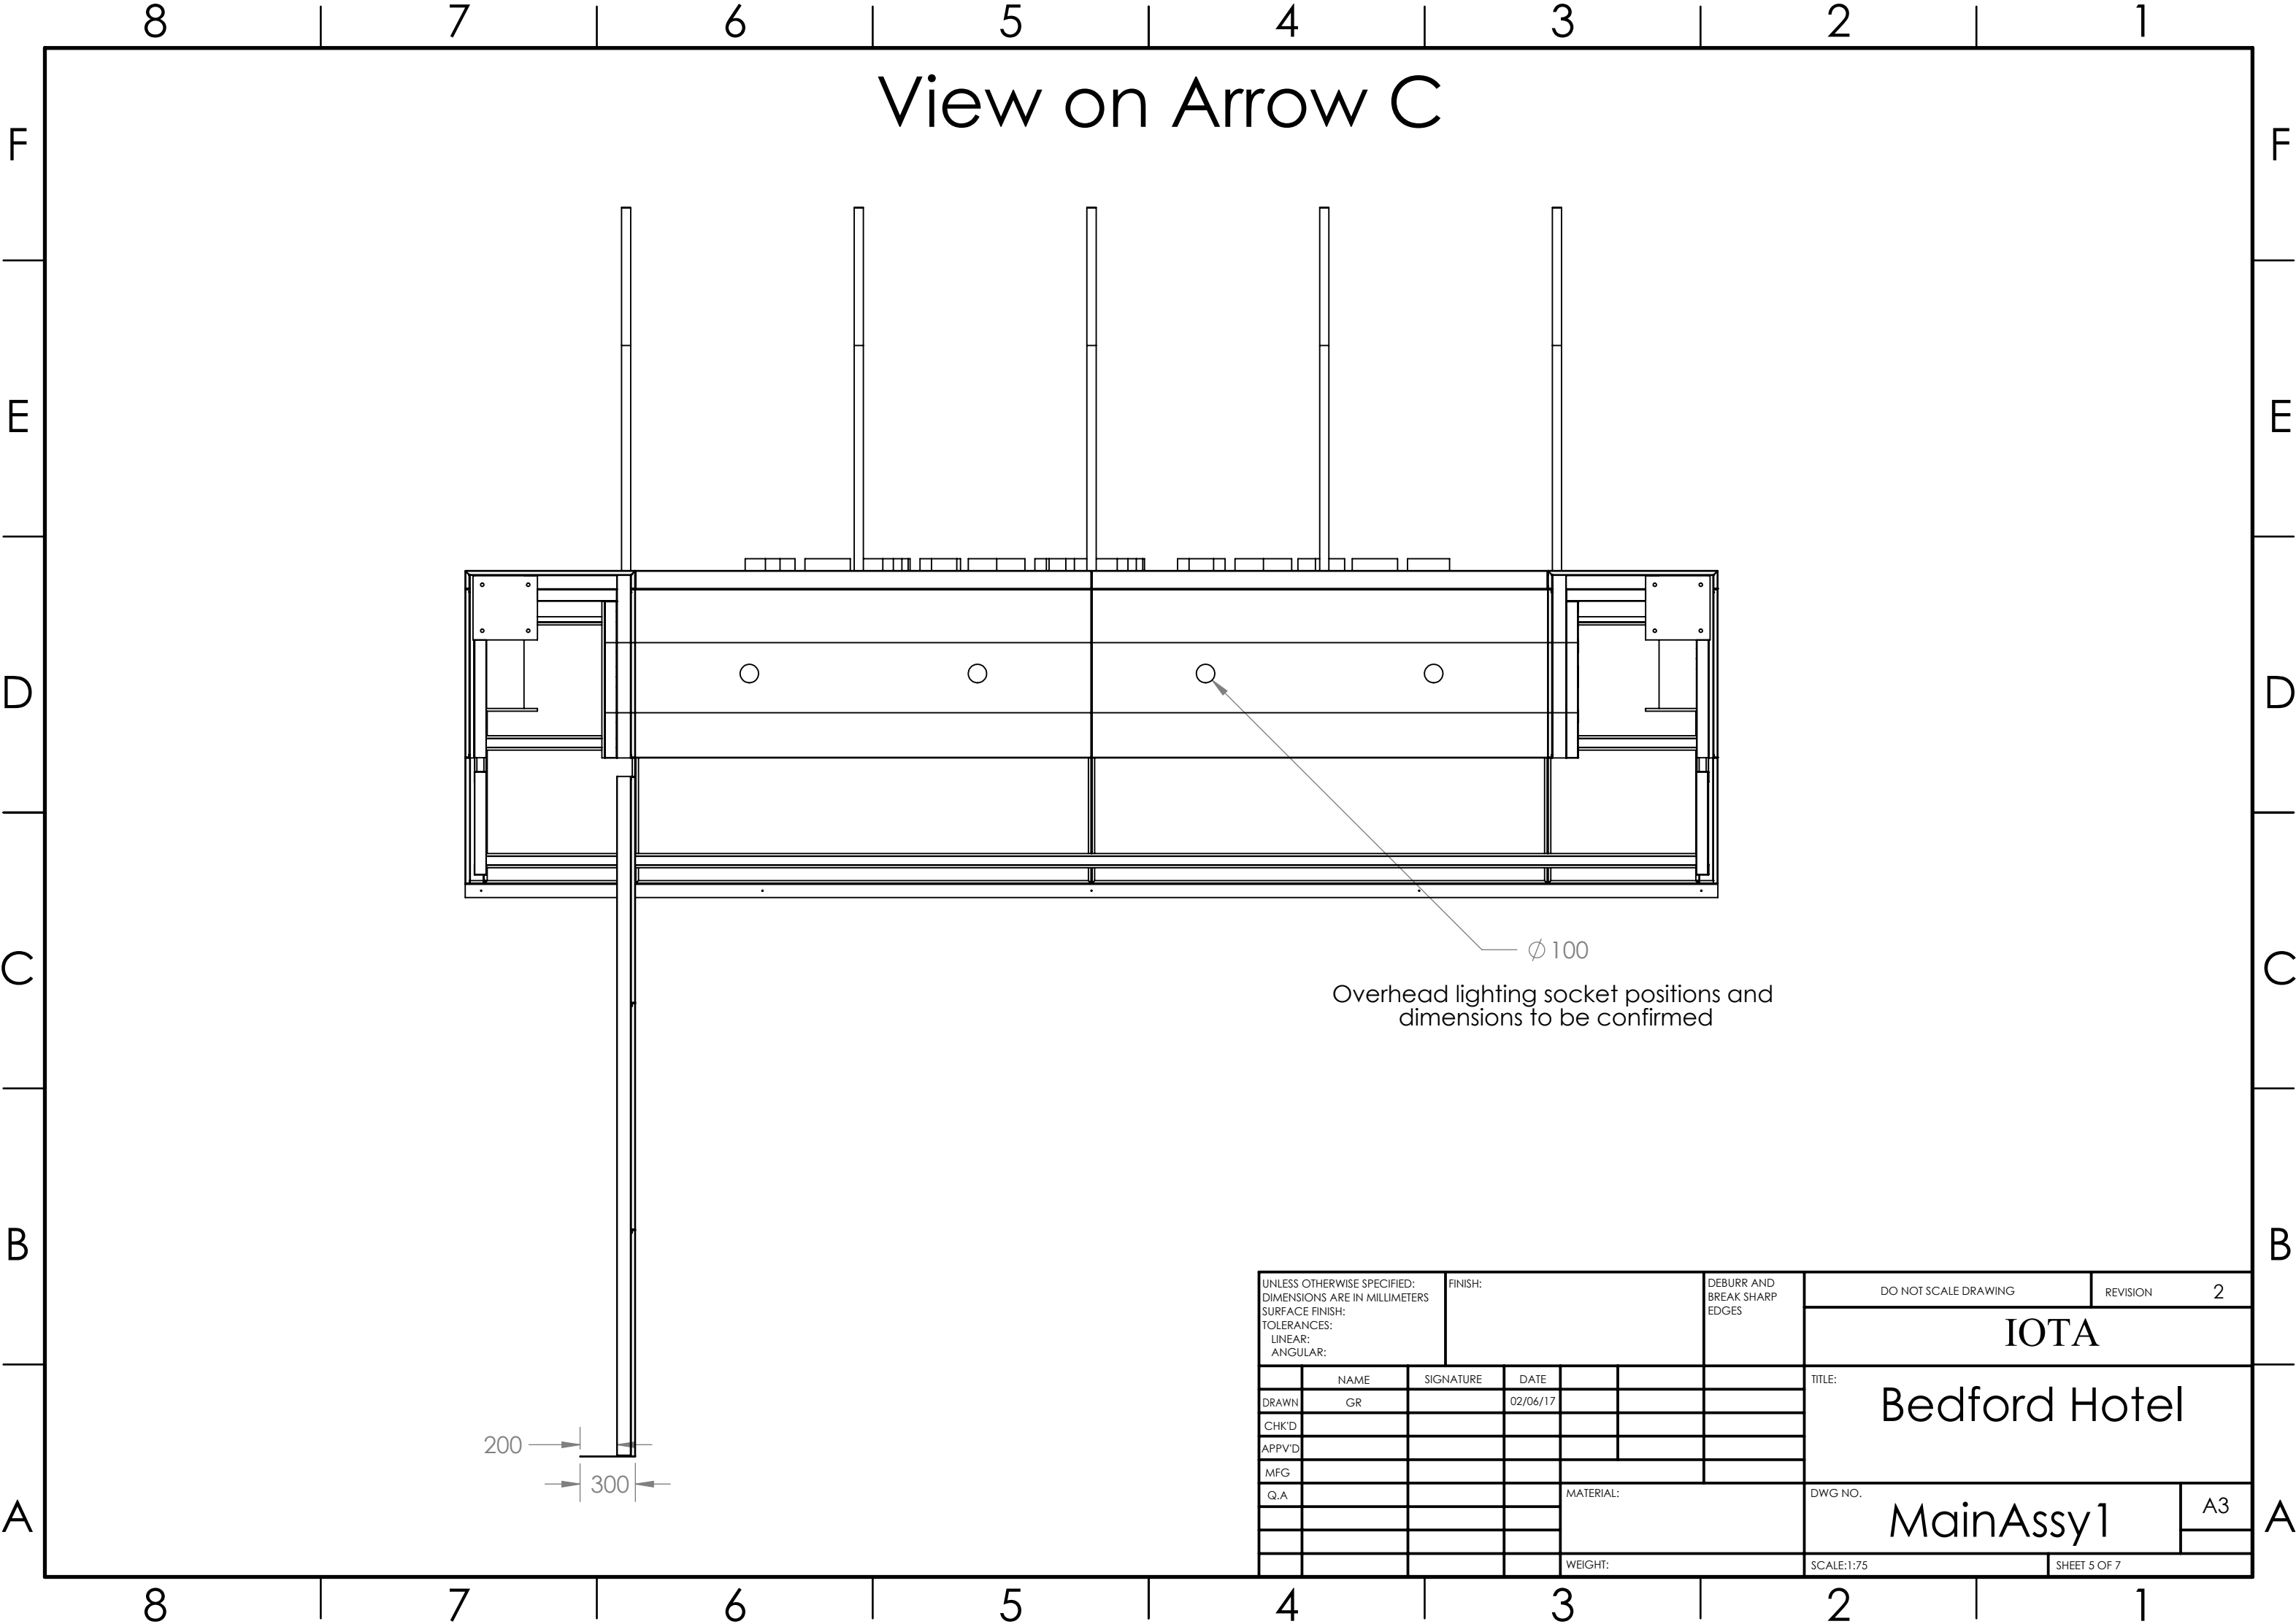


View on Arrow C

Overhead lighting socket positions and dimensions to be confirmed

Ø 100

200
300

UNLESS OTHERWISE SPECIFIED: DIMENSIONS ARE IN MILLIMETERS SURFACE FINISH: TOLERANCES: LINEAR: ANGULAR:				FINISH:		DEBURR AND BREAK SHARP EDGES		DO NOT SCALE DRAWING		REVISION		2		
								IOTA						
	NAME		SIGNATURE		DATE				TITLE: Bedford Hotel					
DRAWN	GR				02/06/17									
CHK'D														
APPV'D														
MFG														
Q.A							MATERIAL:		DWG NO. MainAssy1				A3	
							WEIGHT:		SCALE:1:75				SHEET 5 OF 7	

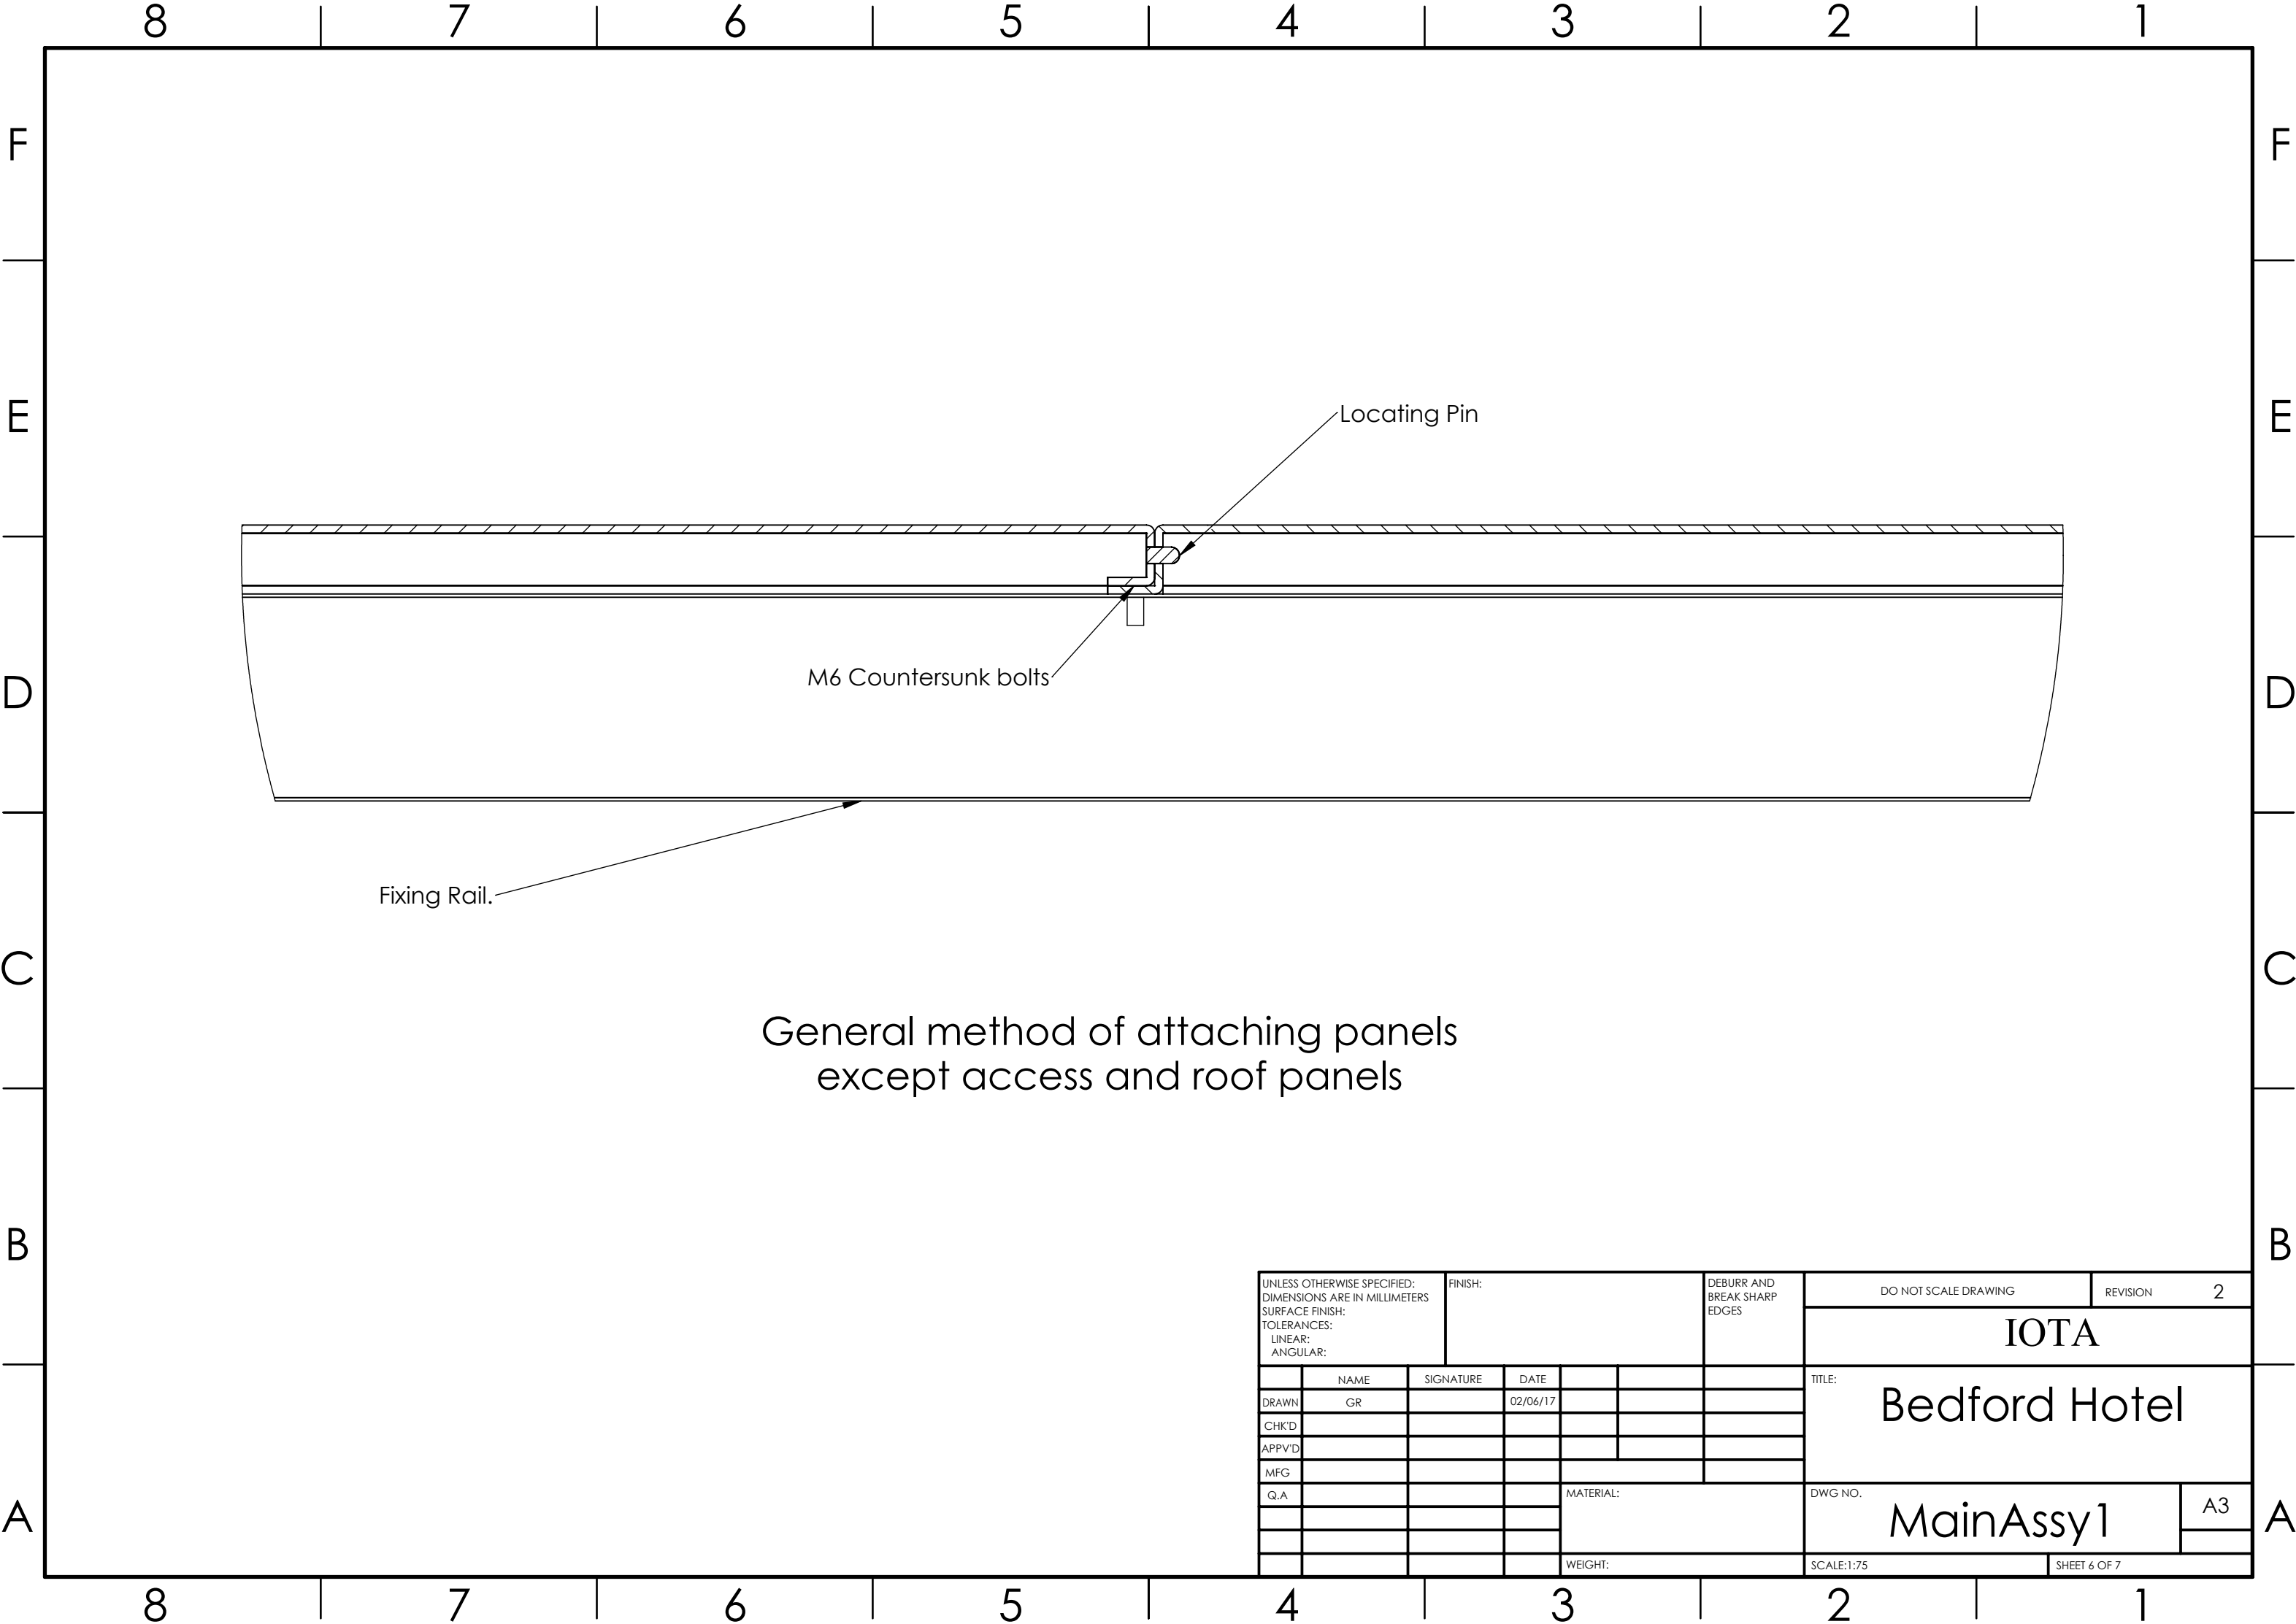

General method of attaching panels
except access and roof panels

UNLESS OTHERWISE SPECIFIED: DIMENSIONS ARE IN MILLIMETERS SURFACE FINISH: TOLERANCES: LINEAR: ANGULAR:				FINISH:			DO NOT SCALE DRAWING		REVISION	2
							IOTA			
	NAME	SIGNATURE	DATE				TITLE: Bedford Hotel			
DRAWN	GR		02/06/17							
CHK'D										
APPV'D										
MFG							DWG NO. MainAssy1			
Q.A										
							SHEET 6 OF 7			
							SCALE:1:75			
							WEIGHT:			

