
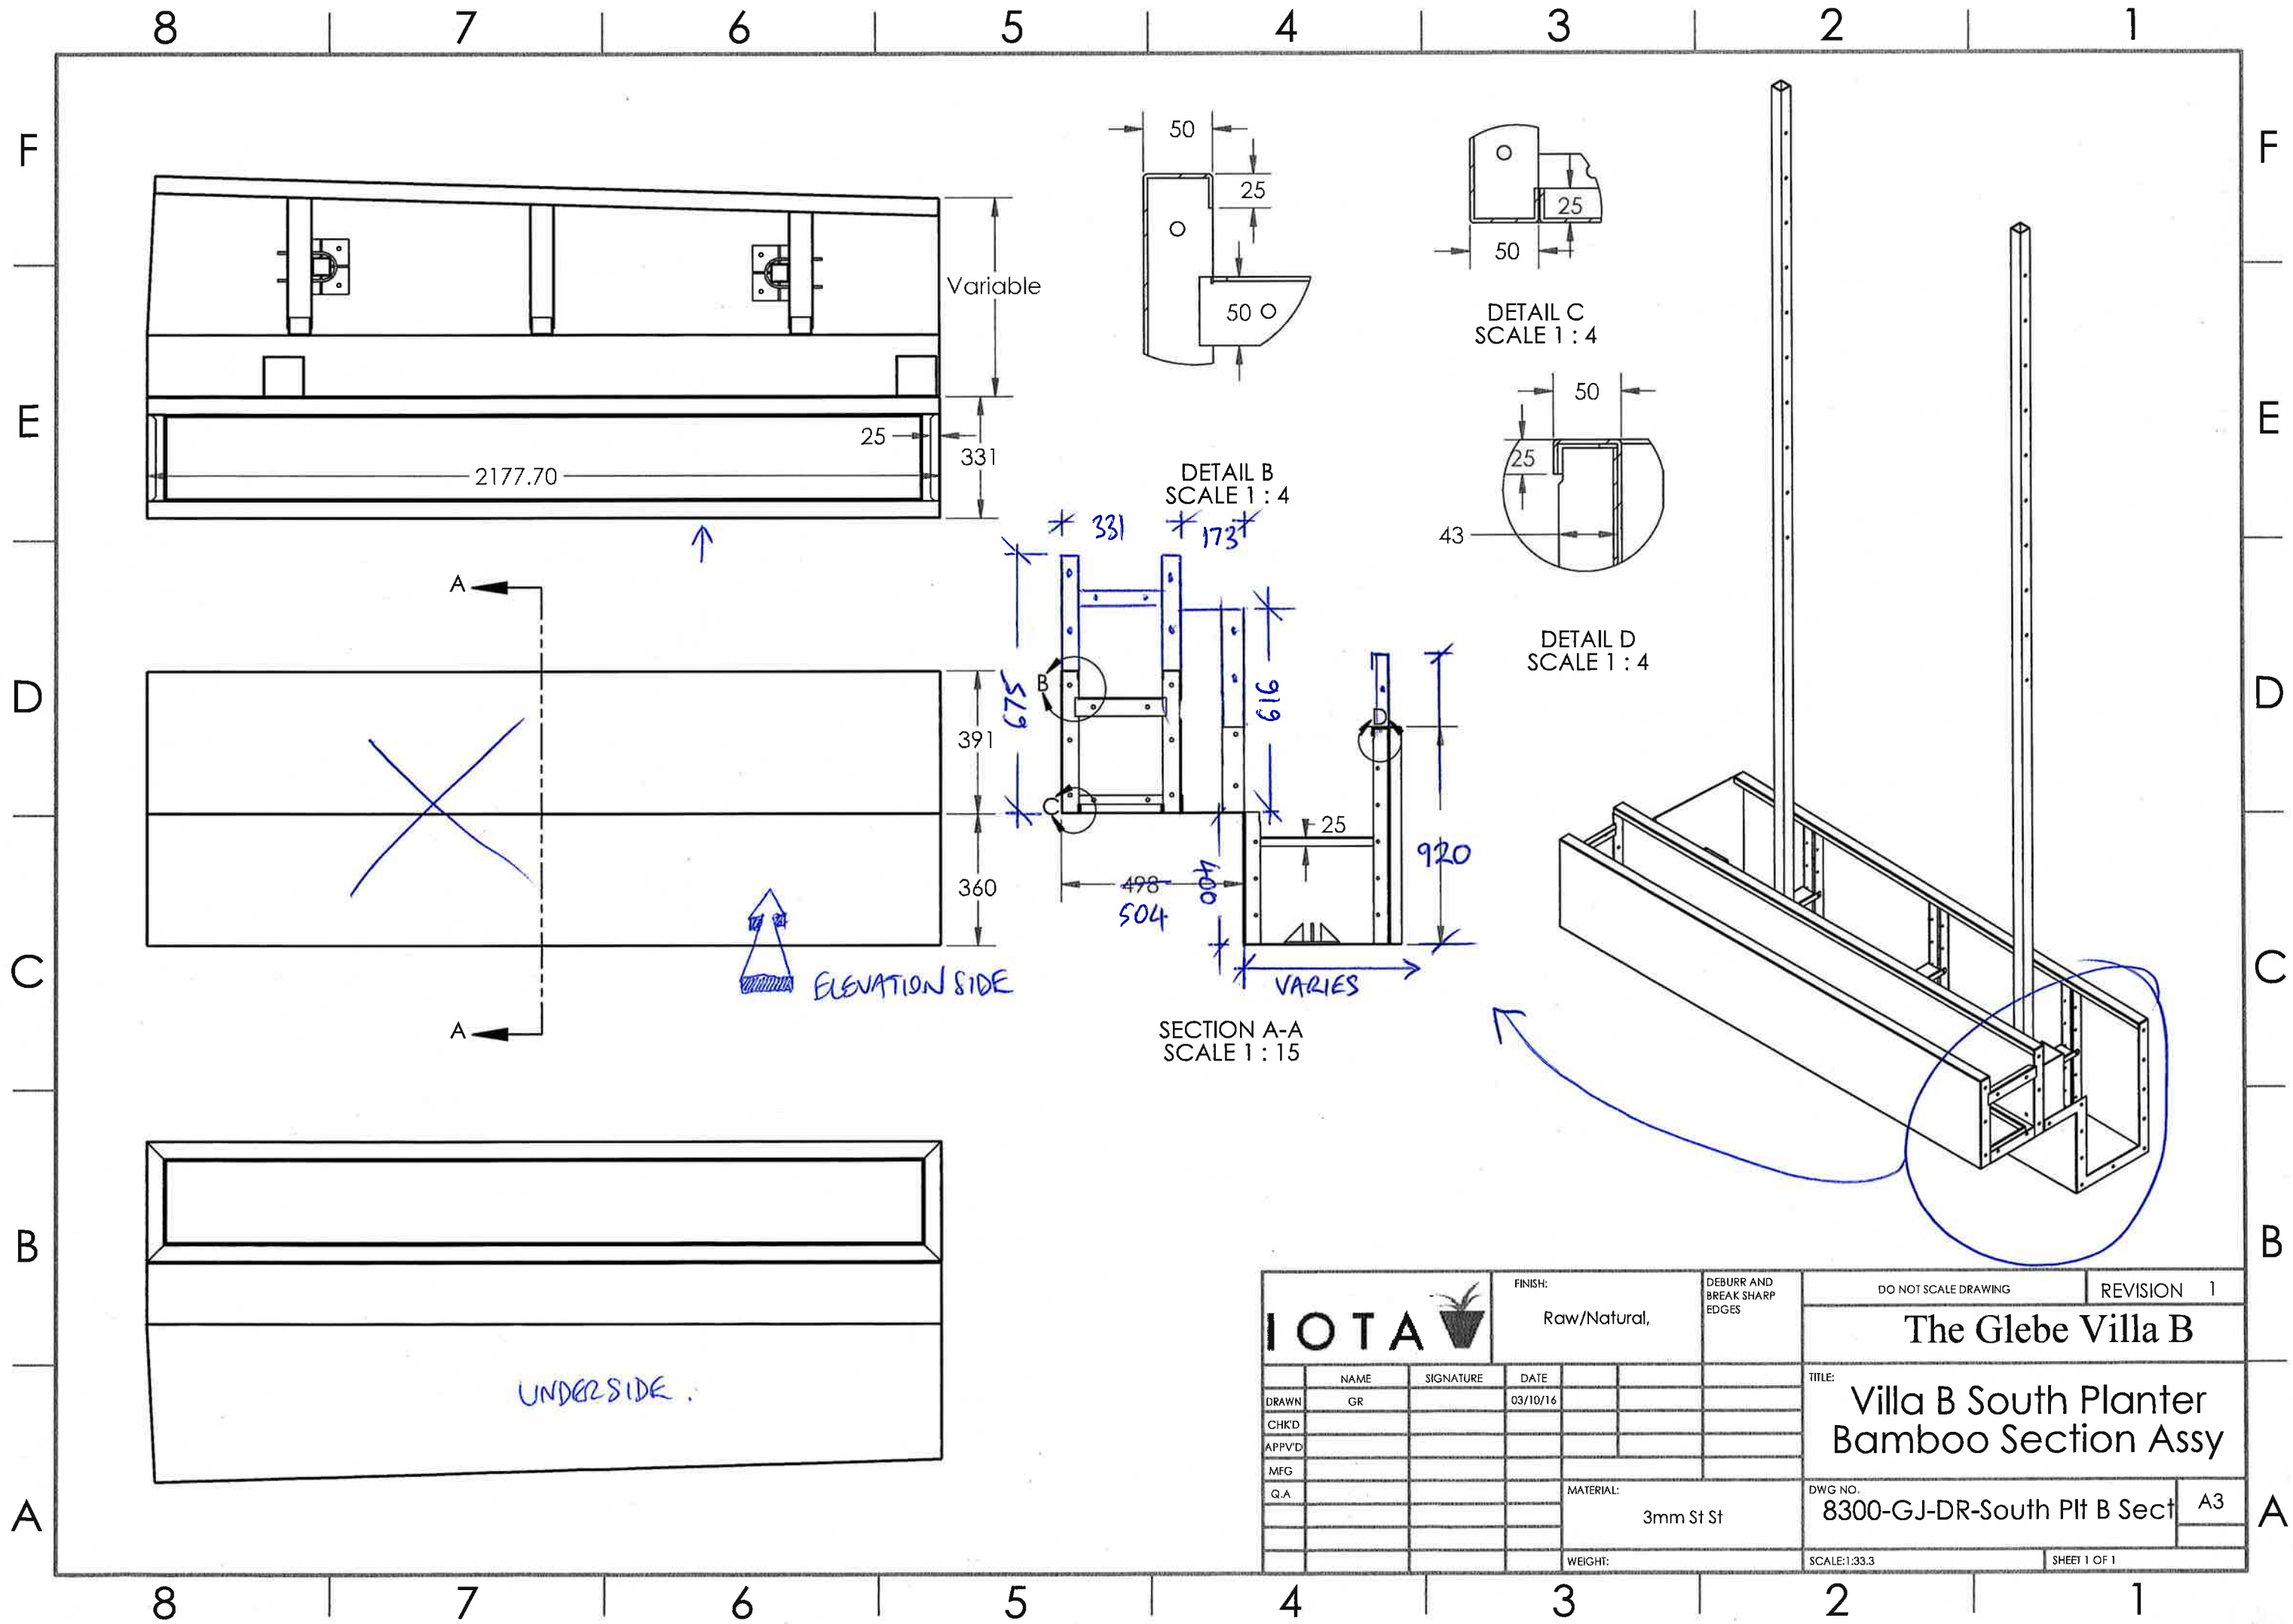
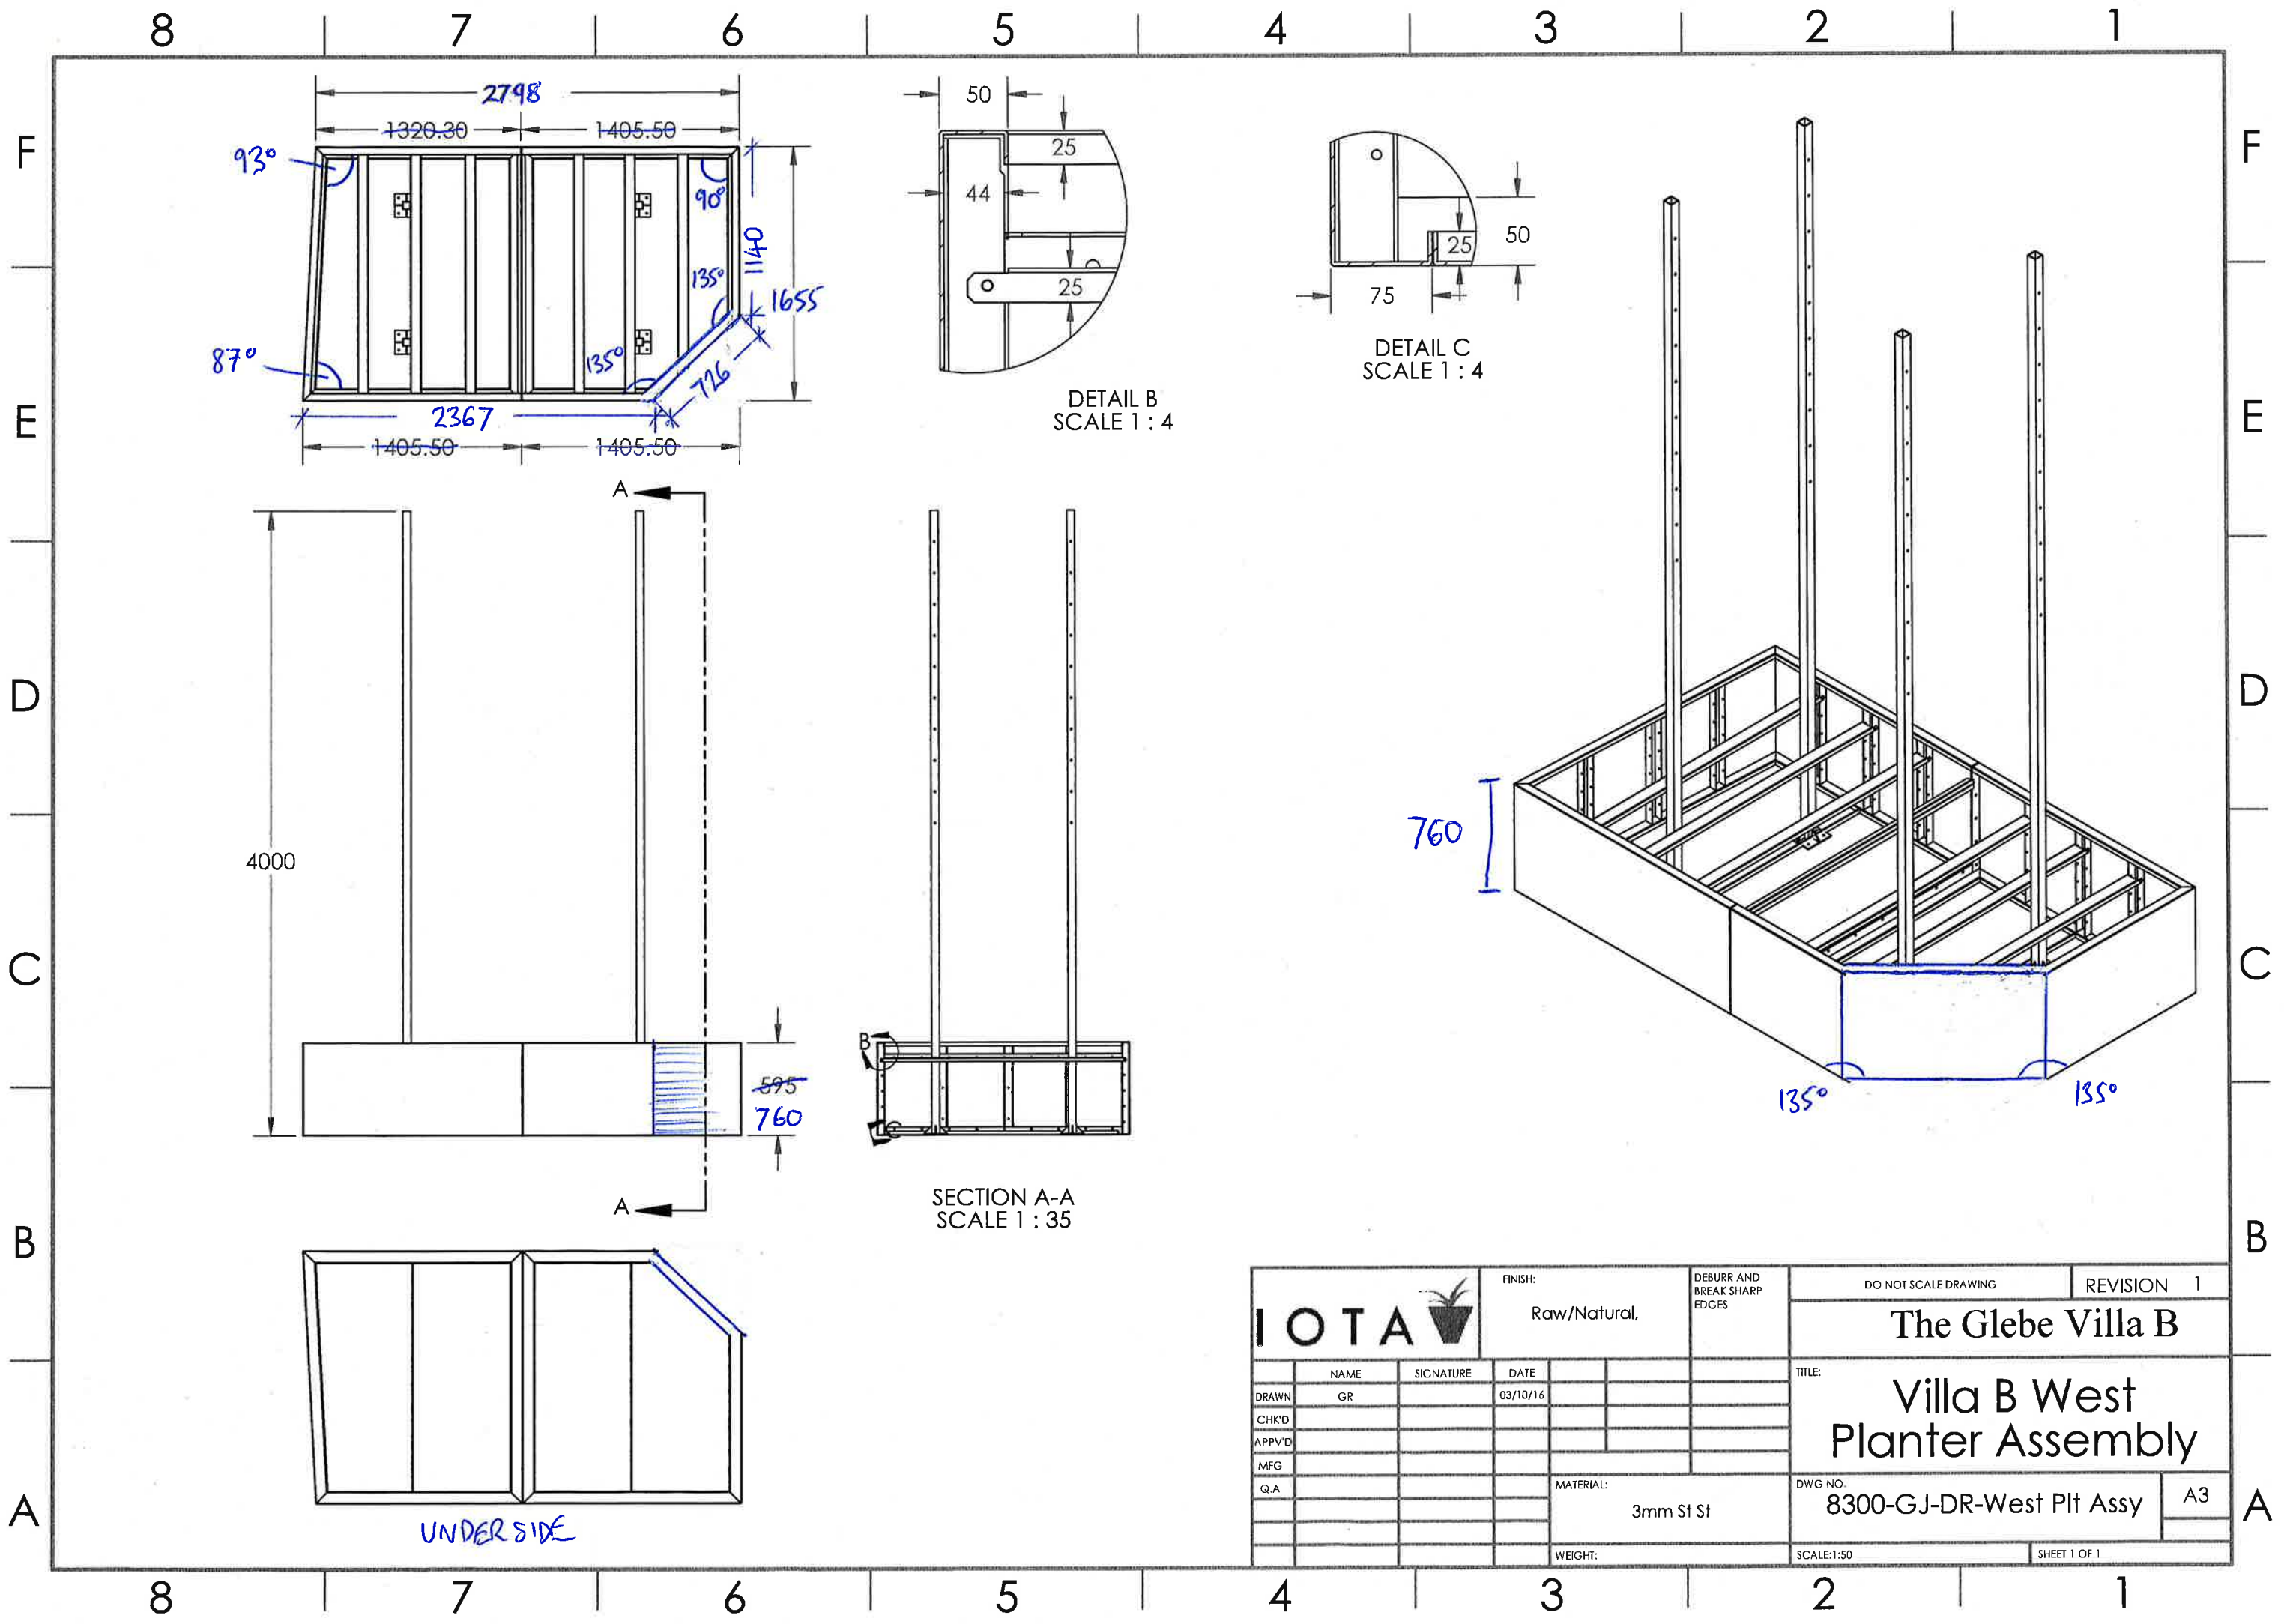



<div>IOTAA</div>				FINISH:  Raw/Natural,				DEBURR AND BREAK SHARP EDGES				DO NOT SCALE DRAWING				REVISION 1							
												The Glebe Villa B											
												TITLE:  Villa B South Planter Bridge Section											
DRAWN		NAME		SIGNATURE		DATE																	
CHK'D		GR				03/10/16																	
APPV'D																							
MFG																							
Q.A																							







<div>IOTA</div>				FINISH:  Raw/Natural,		DEBURR AND BREAK SHARP EDGES		DO NOT SCALE DRAWING		REVISION 1	
								The Glebe Villa B			
	NAME	SIGNATURE	DATE				TITLE:				
DRAWN	GR		03/10/16				Villa B West Planter Assembly				
CHK'D											
APP'V'D											
MFG											
Q.A											
				MATERIAL:			DWG NO.			A3	
				3mm St St			8300-GJ-DR-West Plt Assy				
				WEIGHT:			SCALE:1:50			SHEET 1 OF 1	